





APPLEGARTH HOULT BAY


ANNEXURE B: ARCHITECTURAL PLANS - STYLE F_3 BEDROOM

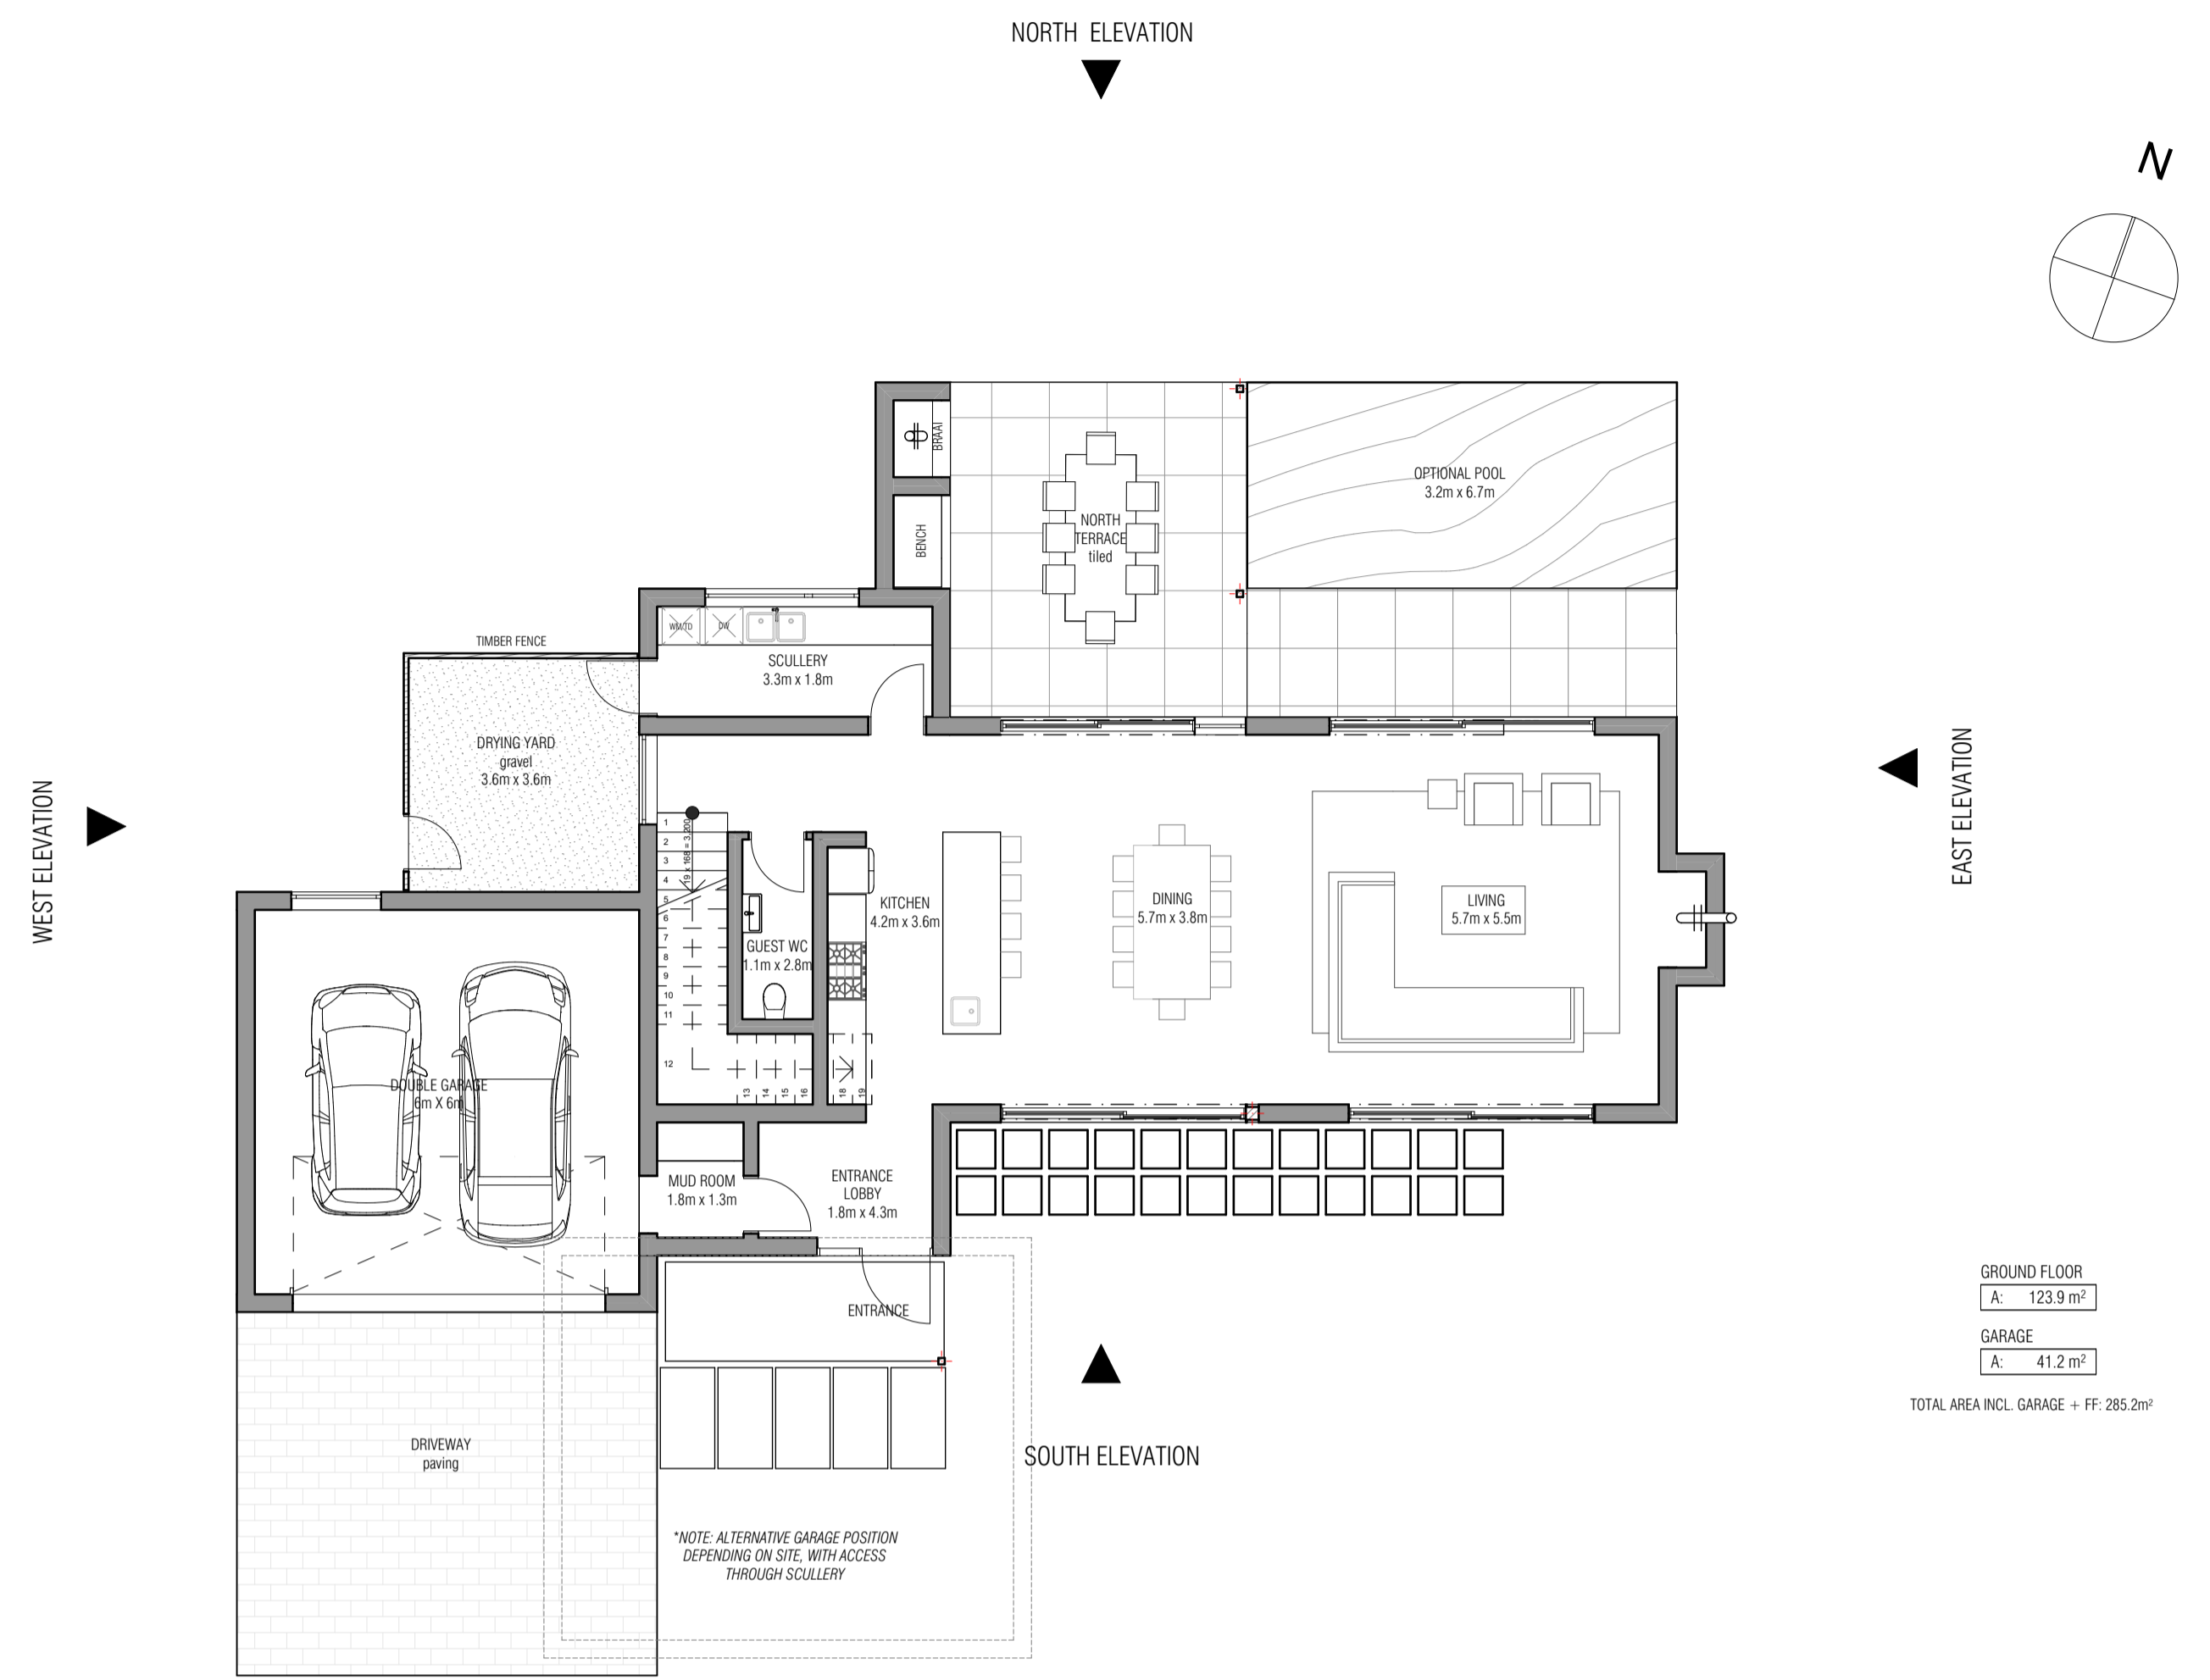


GROUND FLOOR PLAN 1:100

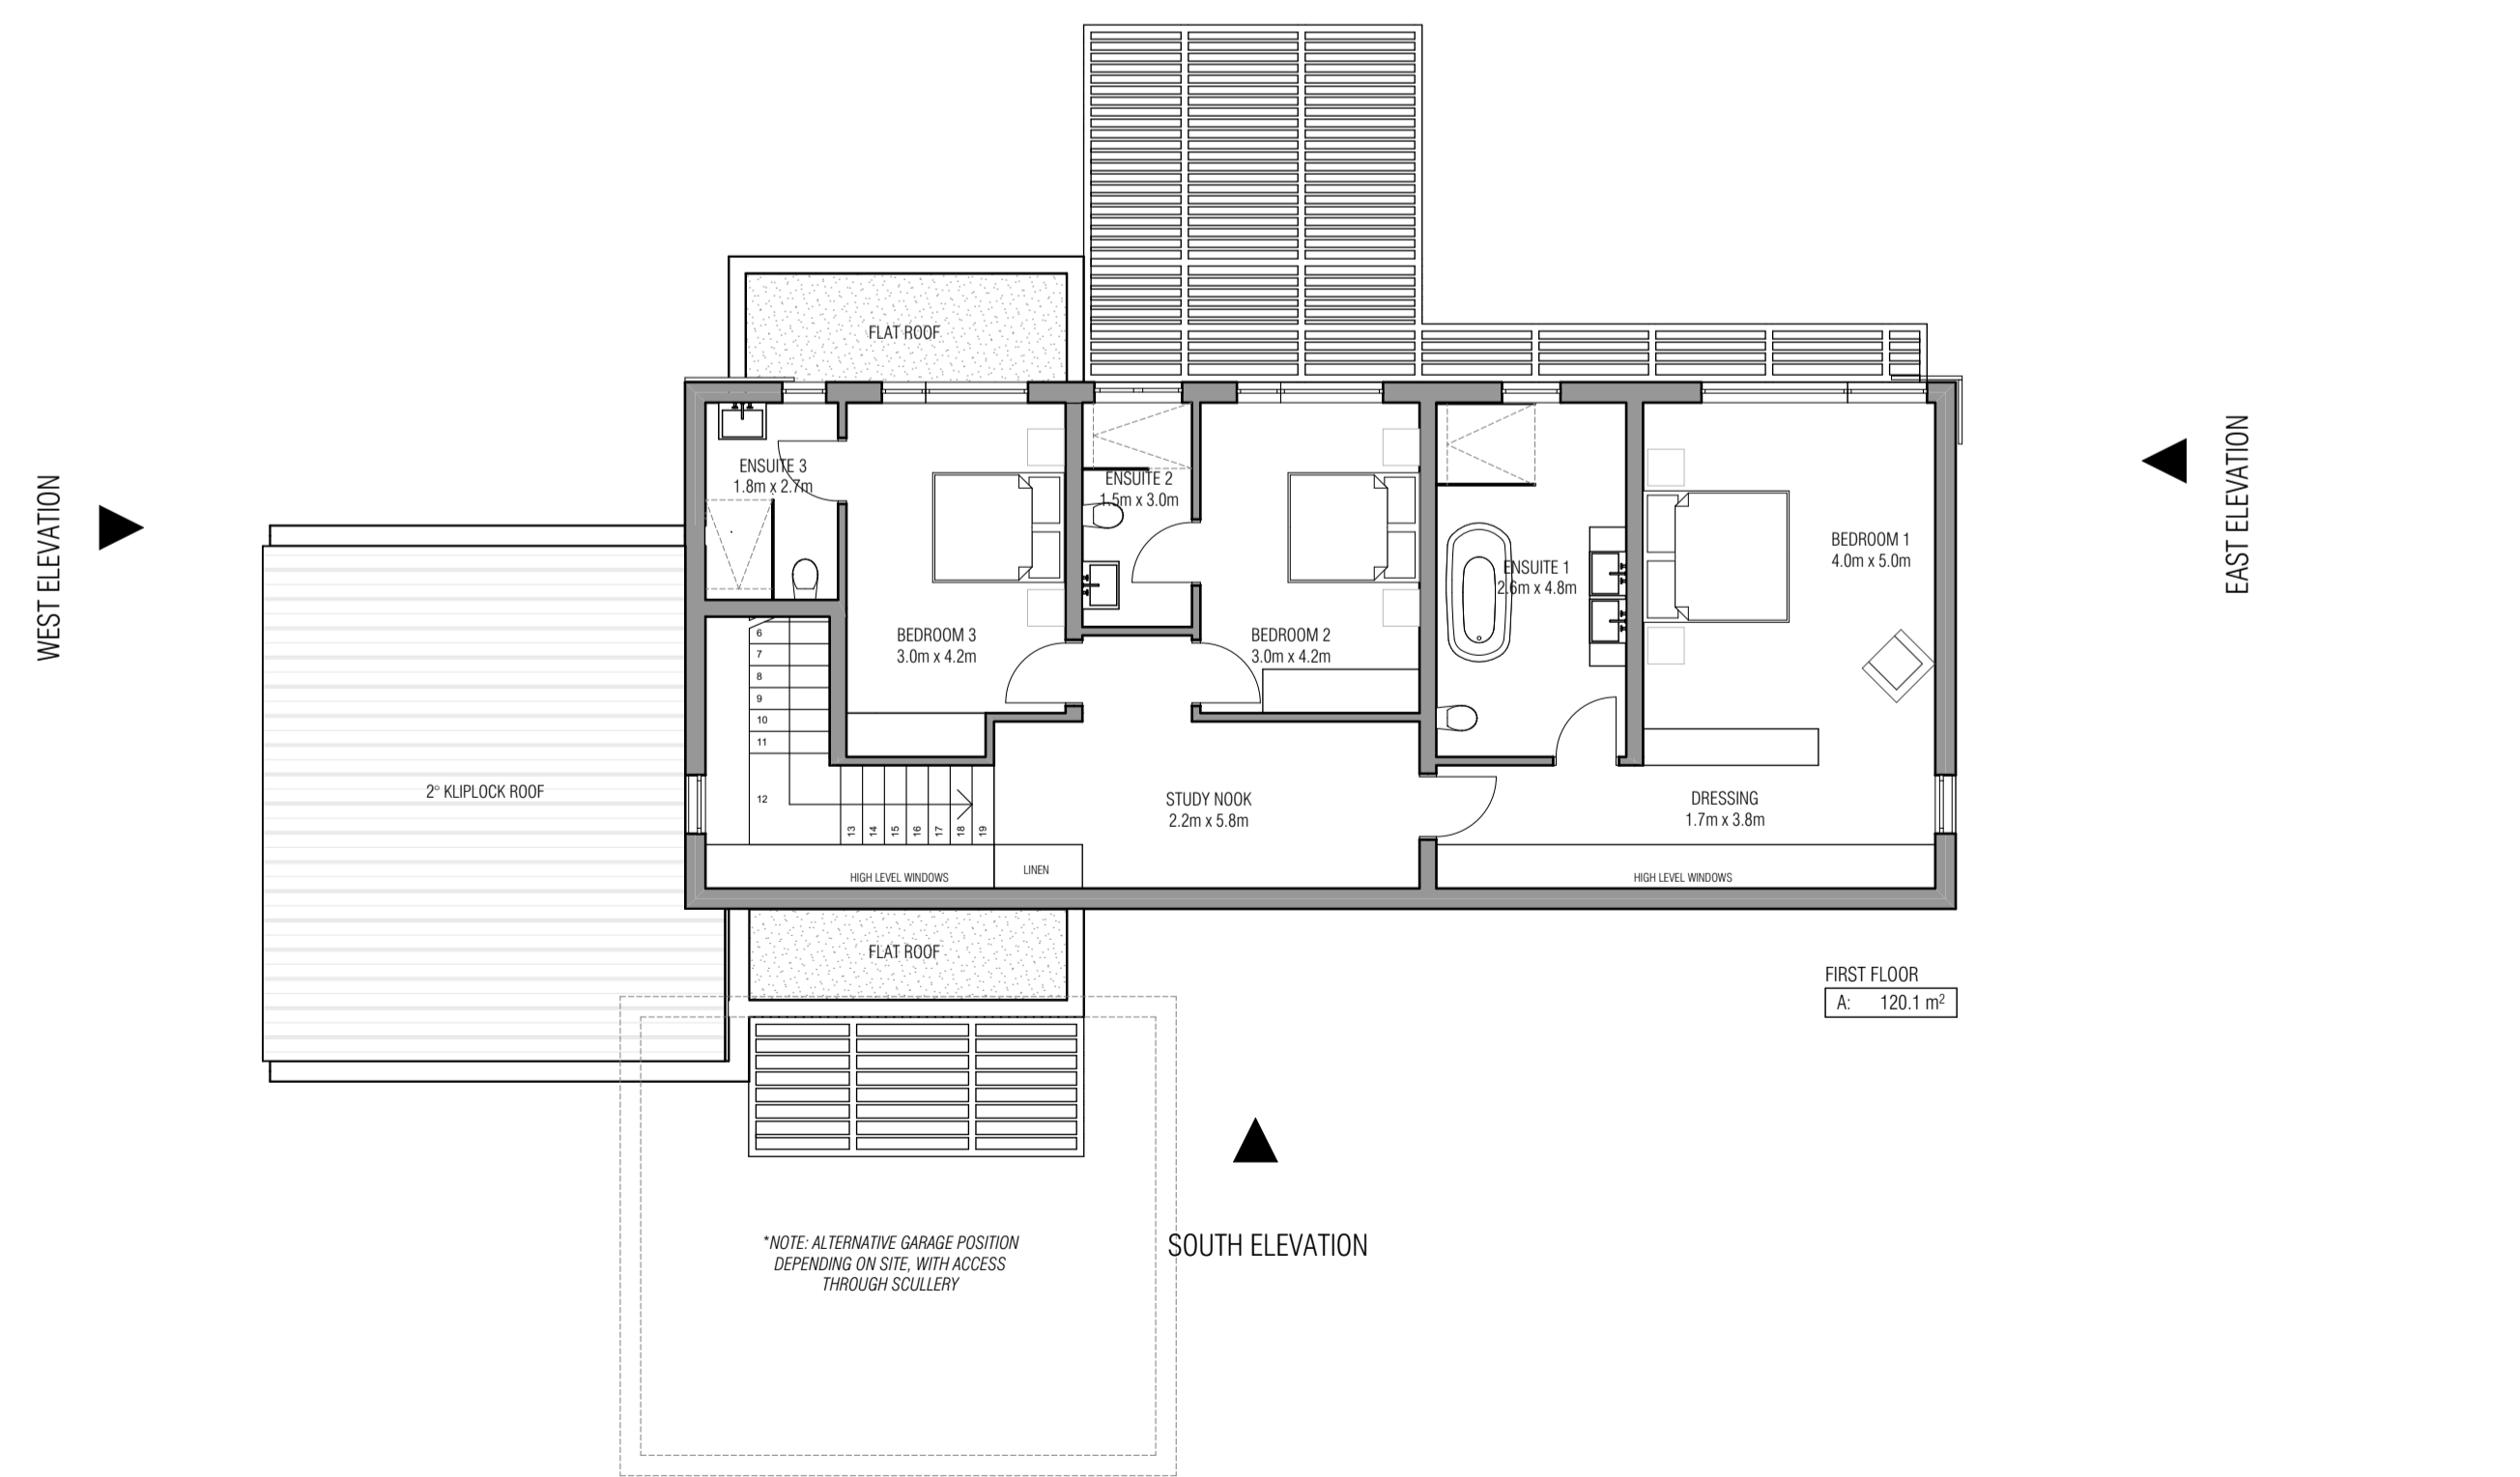


FIRST FLOOR PLAN 1:100

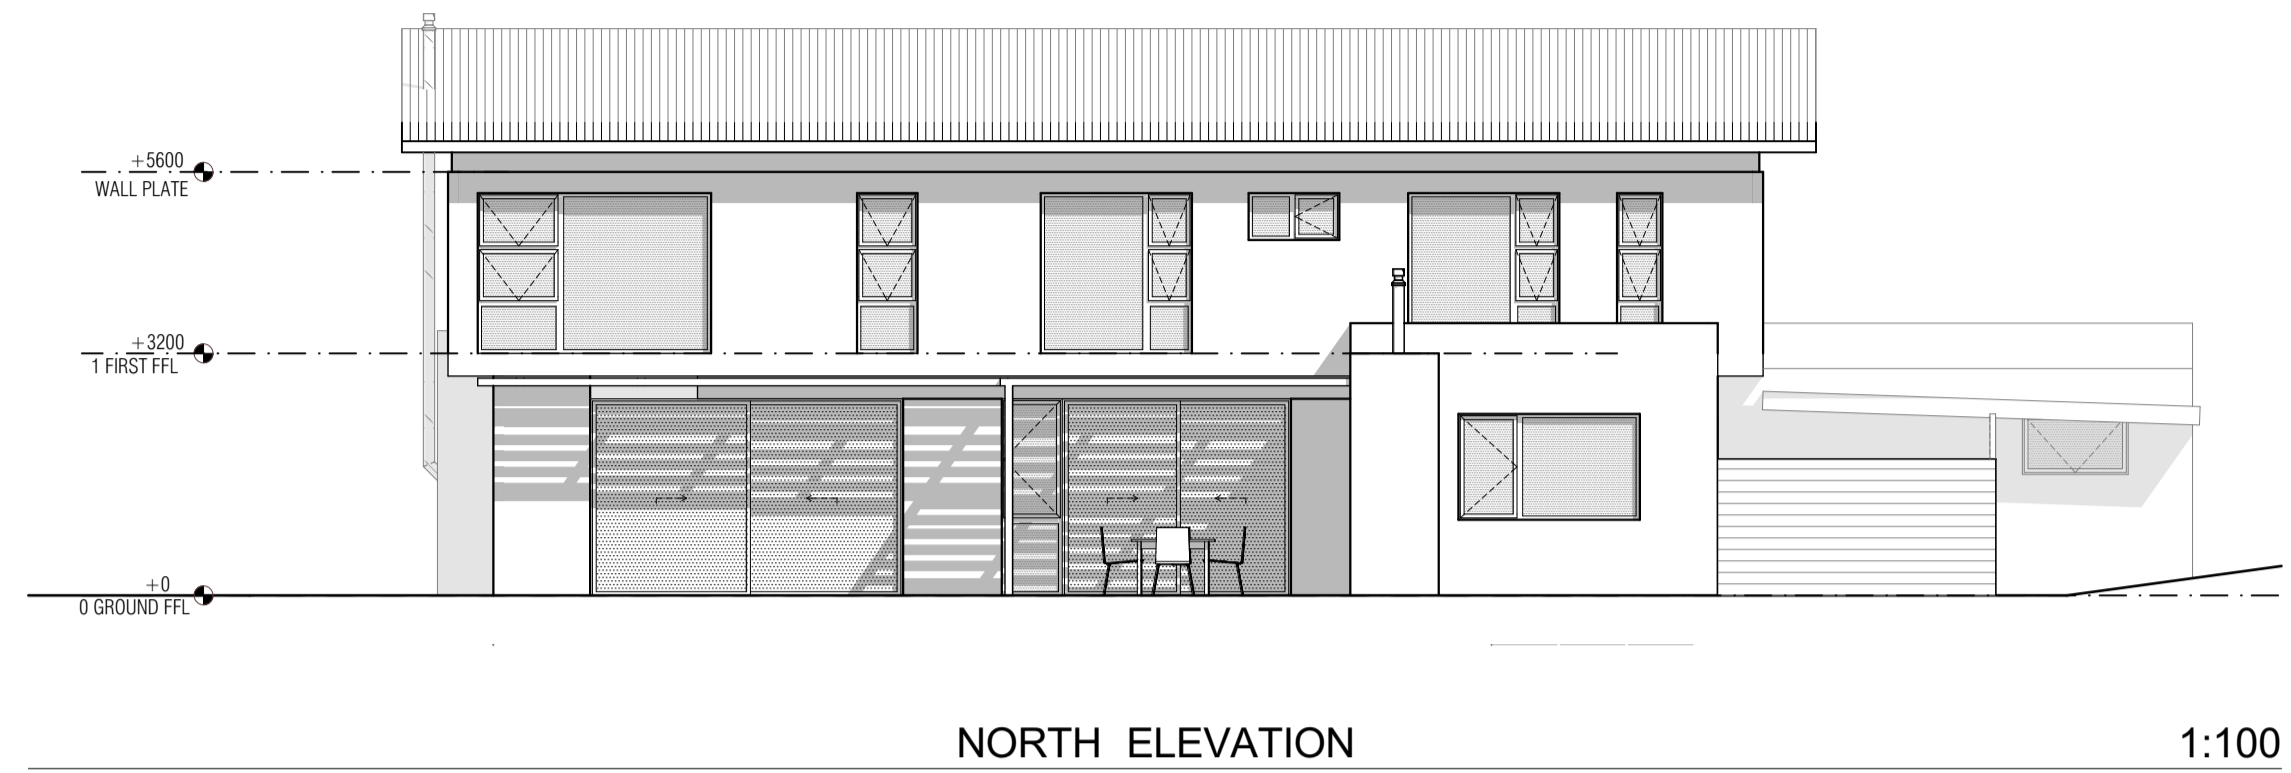


NORTH ELEVATION 1:100

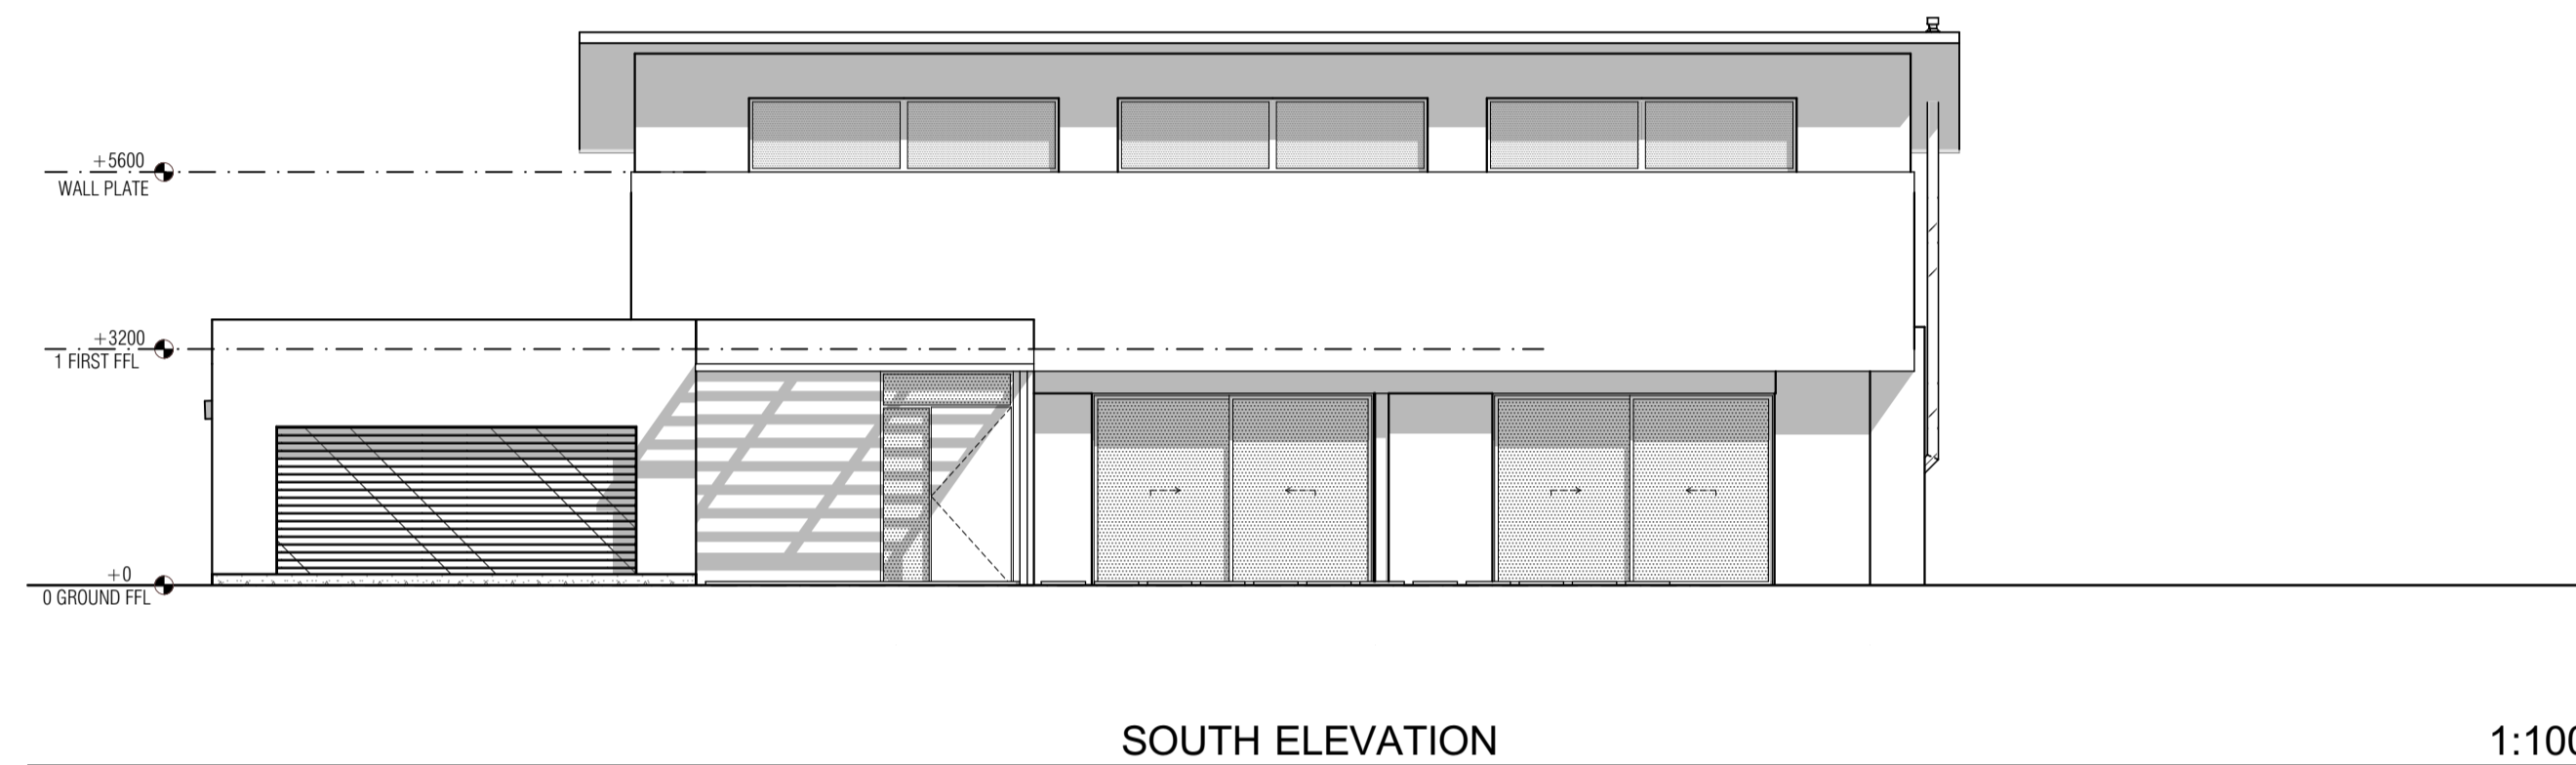

SOUTH ELEVATION 1:100

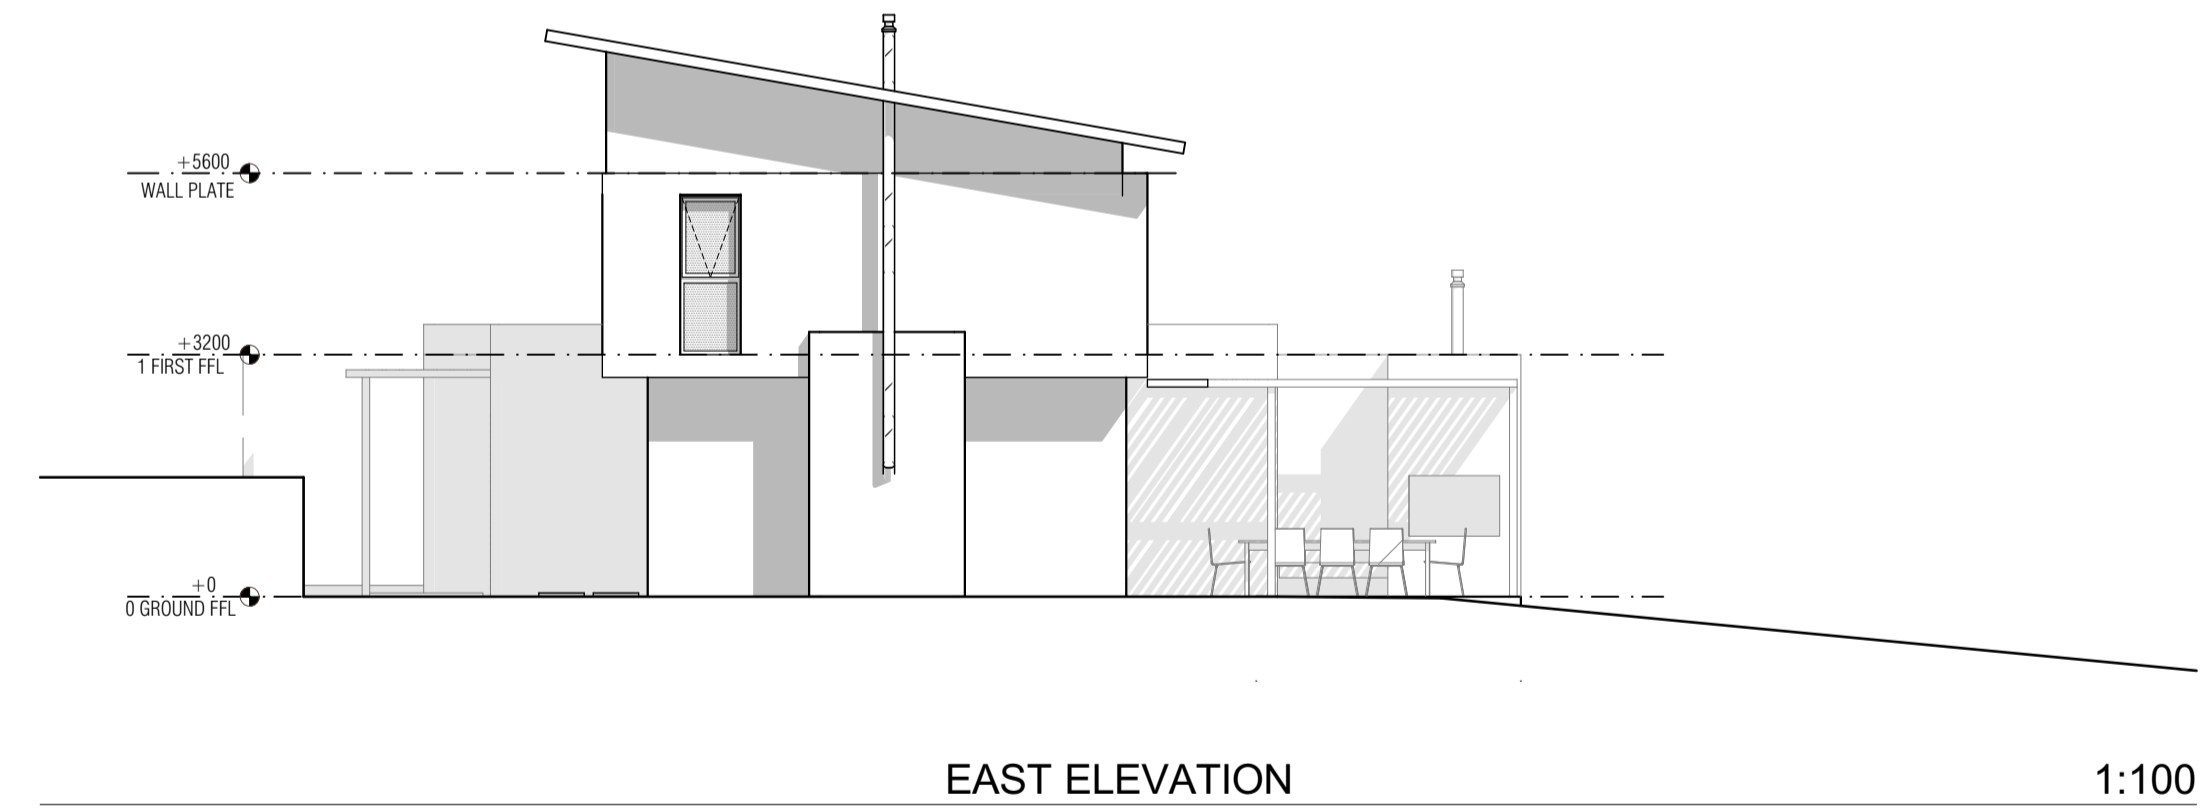

EAST ELEVATION 1:100

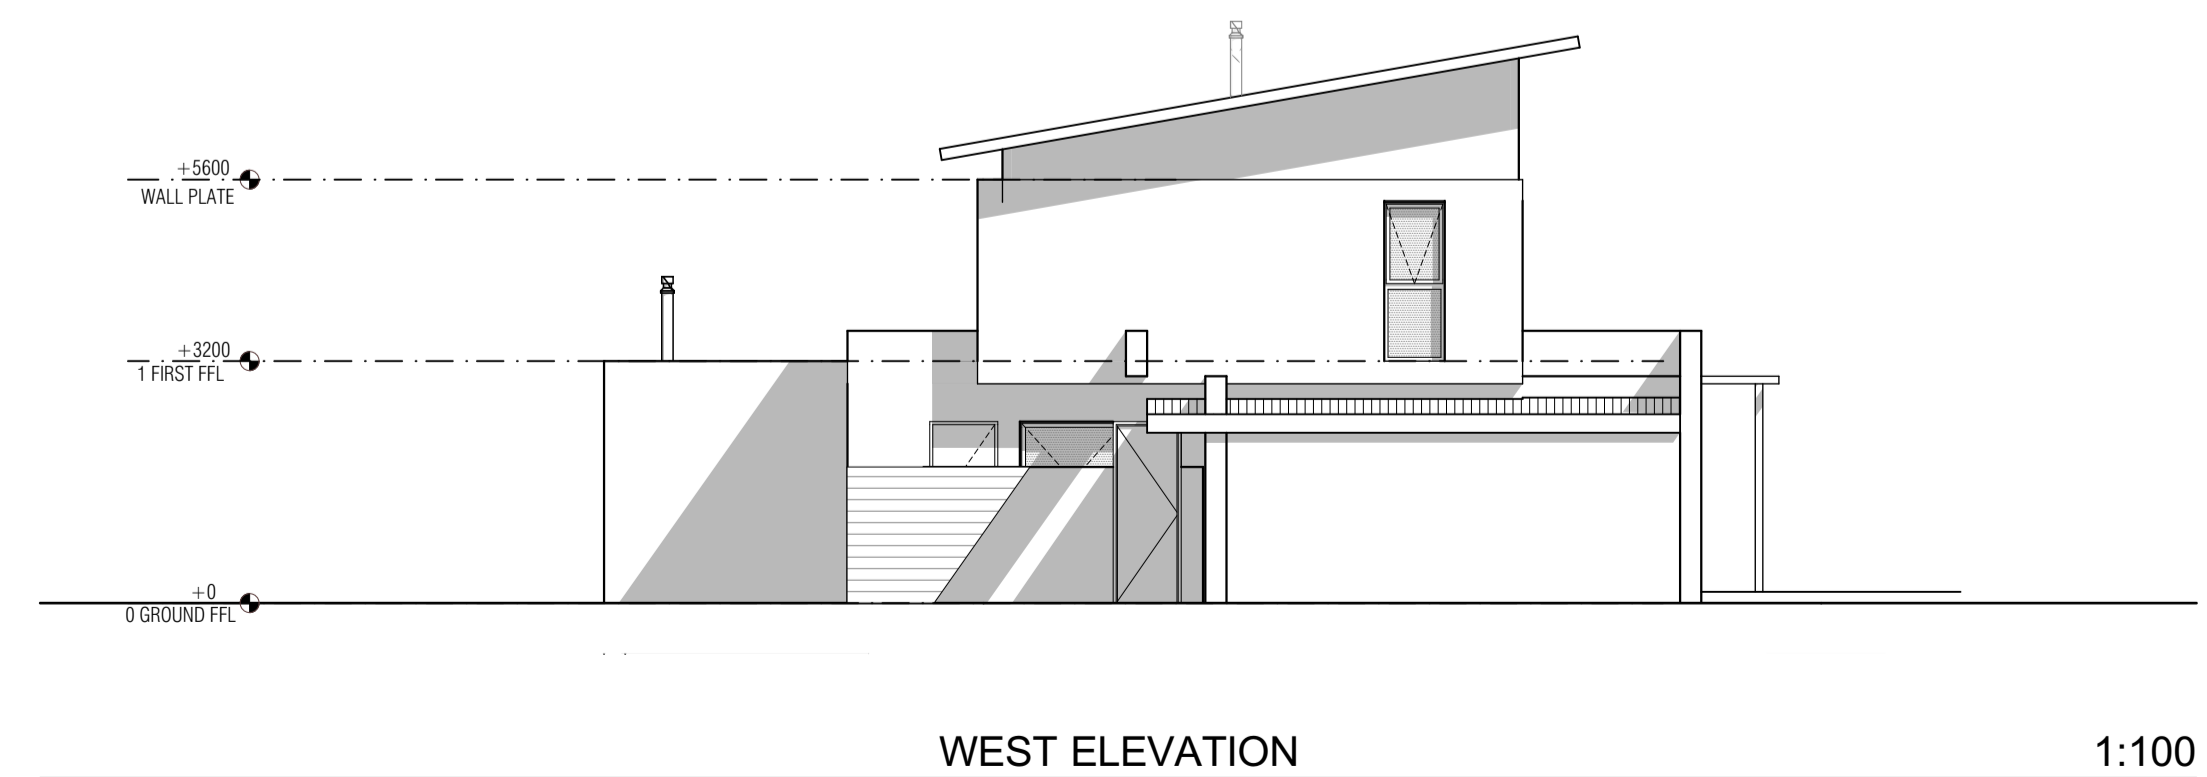

WEST ELEVATION 1:100